


2400mm

DR/DS

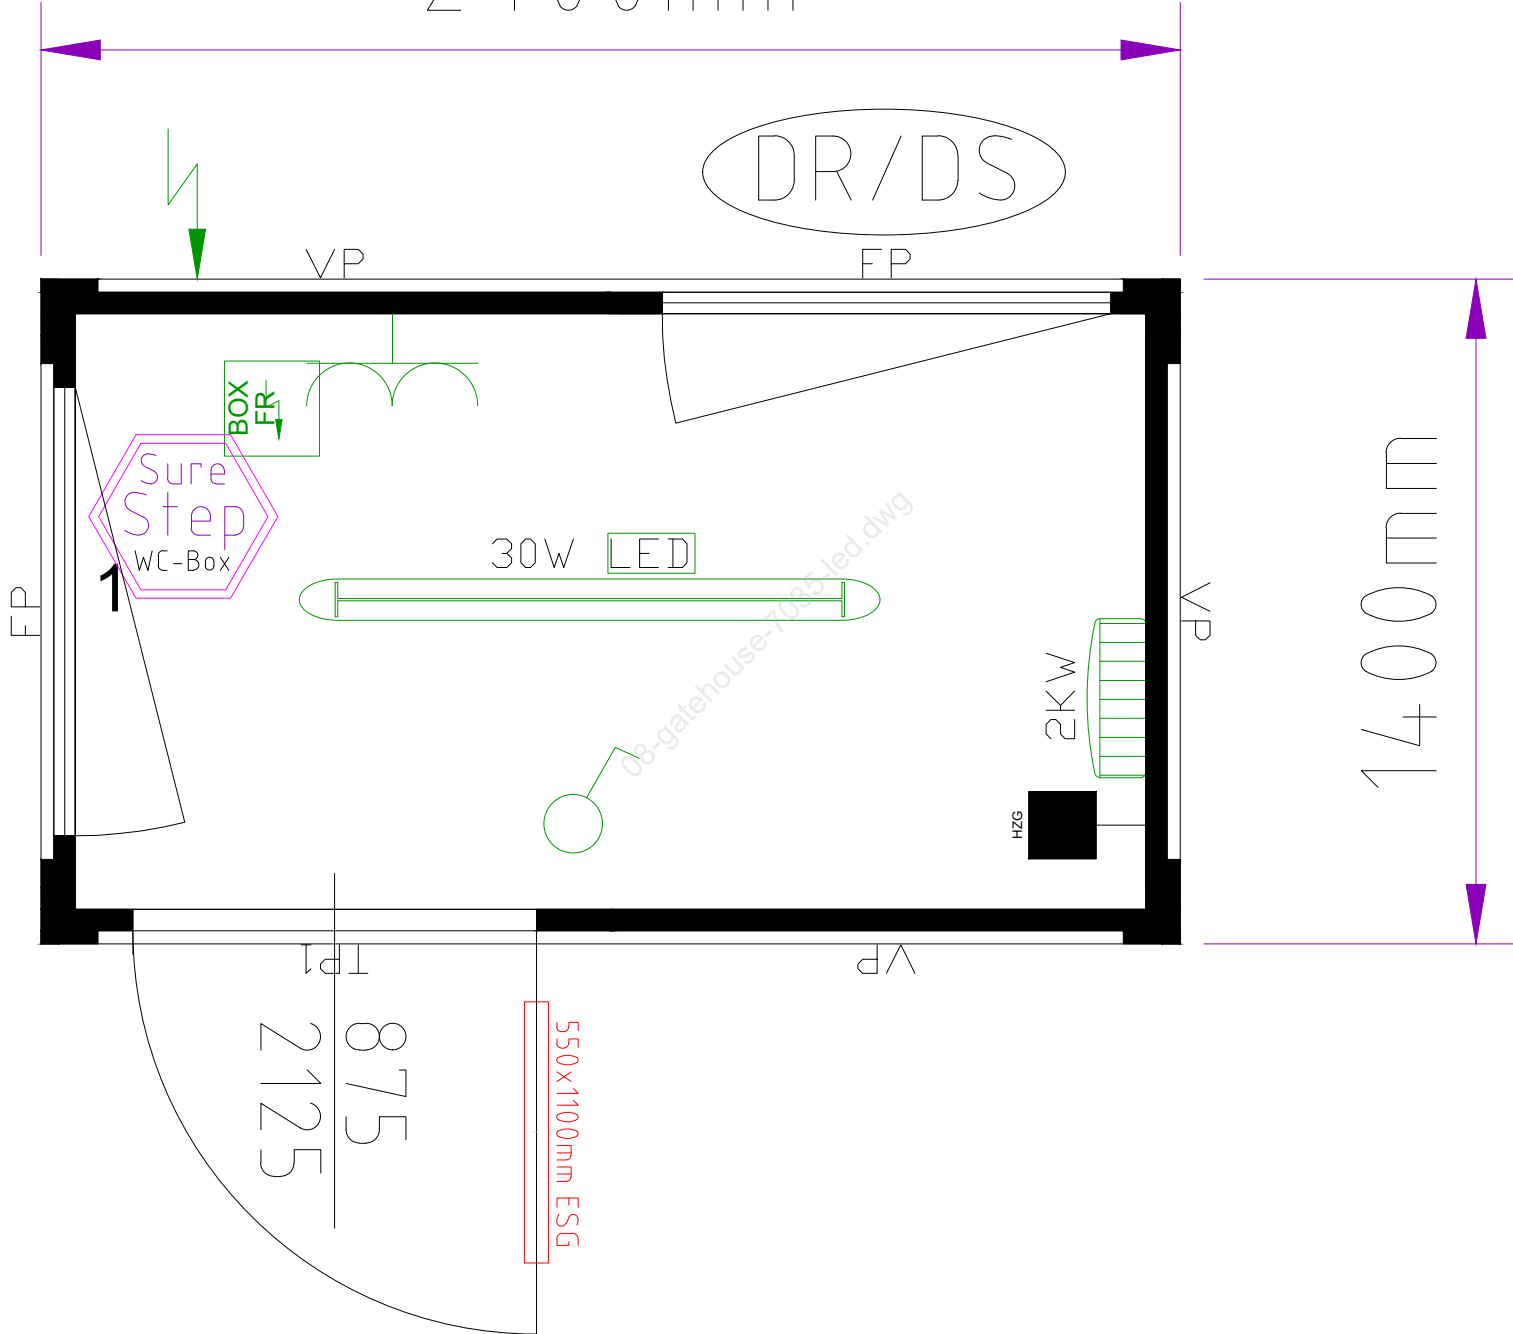

Modular building consisting of:  
 cabins: 1x08'  
 internal height: 2200 mm  
 colour: R: RAL 7035 P:RAL 7035

**General**

Internal finish: white  
neutralised

**Electrics**

Electric GB (230V/32A/3-poles)  
Distribution box with PVC cover  
flexible cable system

**Floor assembly**

Floor insulation: 60 mm mineral wool  
Surestep flooring

**Roof assembly**

Roof insulation: 120 mm MW

**panels**

Wall insulation: 45 mm PU

08-gatehouse-7035-led.dwg